







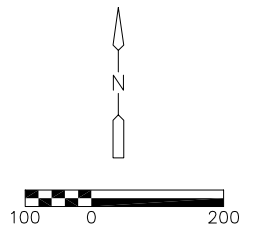
WEST DEARBORN LID STORMWATER PILOT PROJECT

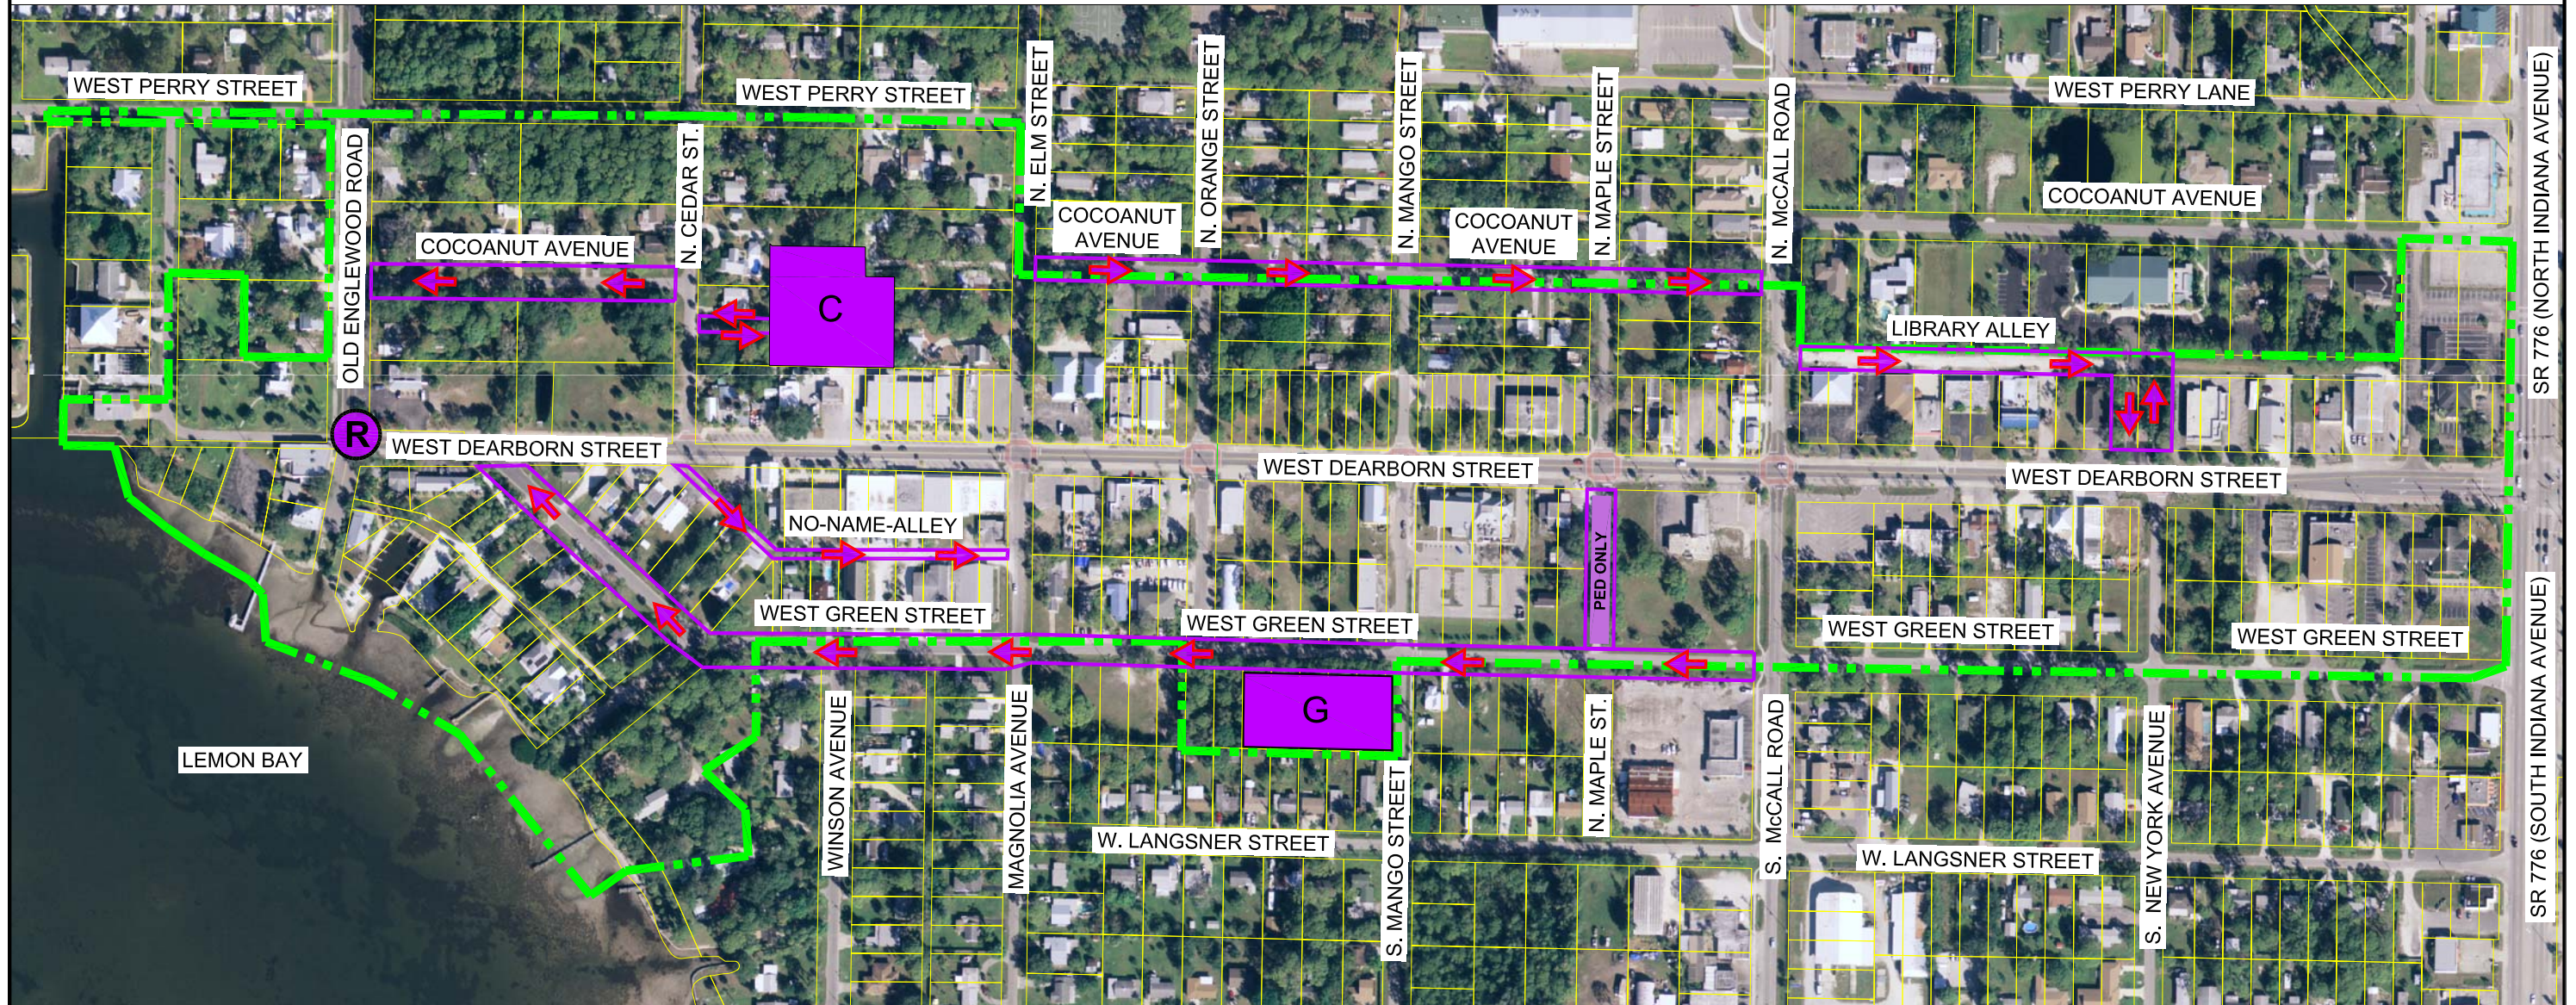

LEGEND

-  PILOT LID PROJECT LIMITS
-  ONE WAY STREET DIRECTION ARROW
-  CEDAR STREET PARKING LOT (PERVIOUS-IMPERVIOUS PARKING)
-  GREEN STREET PARKING LOT (PERVIOUS-IMPERVIOUS PARKING)
-  ROUNDABOUT AT WEST DEARBORN-OLD ENGLEWOOD ROAD INTERSECTION

TRAFFIC OPTION 3



© 2010 BY DMK, INC.
 CONCEPTS, DRAWINGS, IMAGES OR OTHER
 VISUAL REPRESENTATIONS ARE INSTRUMENTS
 OF SERVICE AND PROPERTY OF DMK, INC.
 AND MAY NOT BE DUPLICATED, DISCLOSED OR
 REPRODUCED WITHOUT WRITTEN PERMISSION
 OF DMK, INC.